




Earl Architects

Earl Architects, LLC
301 N. Main Street
Greenville, SC 29601
864 271 7555
©2009

Consultant

PROPERTY LINE

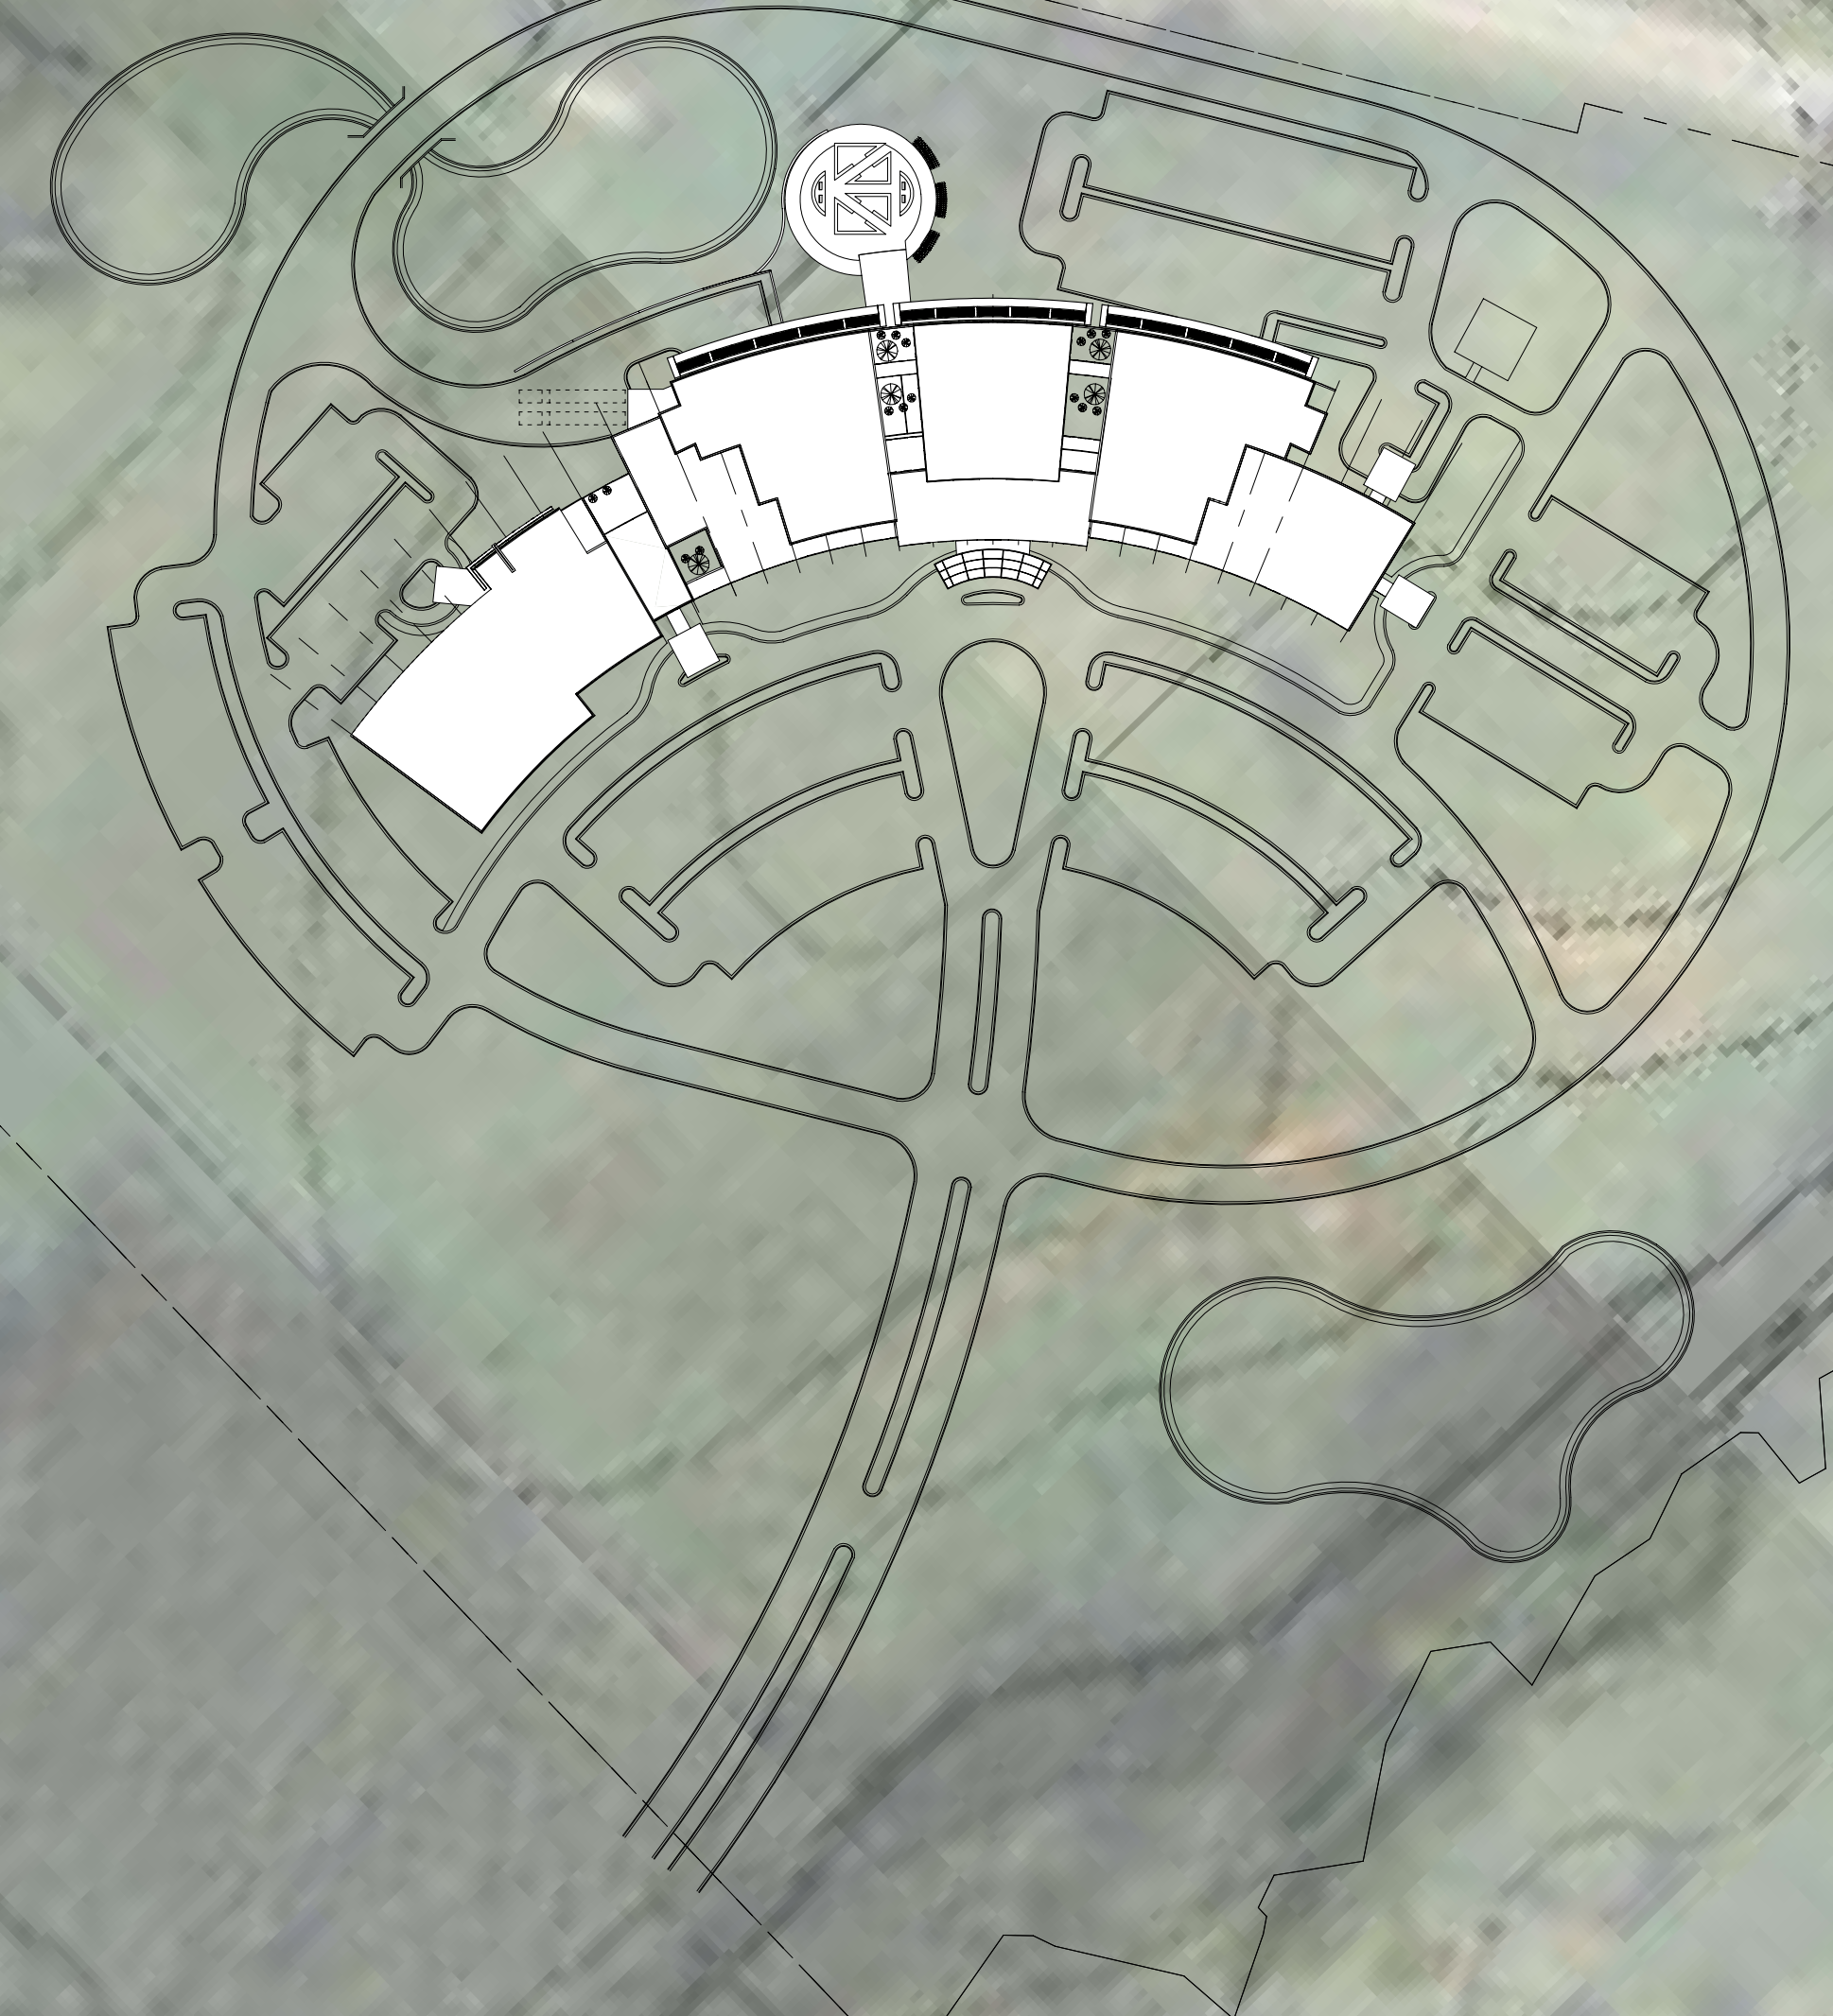

TY COBB HEALTHCARE SYSTEM

NGTC Health Properties

Replacement Facility
Lavonia, GA

Keyplan

Professional Seal

PROGRESS DRAWINGS

Revision

ARCHITECTURAL SITE PLAN

① ARCHITECTURAL SITE PLAN W/ AERIAL
1:1440

A0.0.01A

In Charge
Drawn By
Checked By

Approver
Author
Checker

Project Number
Date

1016.01.00
05/29/2009